

X NUMBER REQUIRED

GLASS SPEC:  
OUTER : 6mm HST TOUGHENED GLASS  
CAVITY : 16mm ARGON FILLED + WARM EDGE SPACER + DC3363 UV  
RESISTANT SILICONE EDGE SEAL  
INNER : 6mm HST TOUGHENED OR 8.8mm LAMINATED GLASS + LOW E COATING  
*RGR HIGHLY RECOMMENDS A CWCT CLASS 1 OR CLASS 2 NON-FRAGILE OPTION FOR MOST ROOFLIGHTS*

- LIGHT TRANSMISSION = 78 %
- CENTRE PANE U VALUE = 1.1 W/m².K
- SOLAR G VALUE = 0.63
- ACOUSTIC REDUCTION = 35 RwdB (TOUGHENED) 40 RwdB (LAMINATED)
- AIR PERMEABILITY = CWCT CLASS A4
- WEATHER RESTIANCE = CWCT CLASS A7
- WIND RESISTANCE = CWCT CLASS E2400
- WEIGHT = SIZE DEPENDANT.
- DOWSIL 3363 UV RESISTANT SILICONE EDGE SEALS TO IGU
- DOWSIL 791 UV RESISTANT EDGE SEALS TO FRAME
- AA FIRE-RATED: AA DESIGNATION (NATIONAL CLASS) OR bROOF (T4)  
EUROPEAN CLASS AND EURO CLASS A1 NON-COMBUSTIBLE
- DESIGN LOADS = 750N/m² WIND & 640N/m² SNOW

ROOFLIGHT ORDER SIZE = OVERALL FINISHED AND WEATHER KERB DIMS

GLASS BONDED TO FRAME WITH GLAZING SECURITY TAPE

KERB DETAILS SHOWN INDICATIVE, DETAILED DESIGN BY OTHERS TO MEET CURRENT BUILDING REGS. AN APPROVED DOCUMENT PART L COMPLIANT FULLY INSULATED TIMBER KERB IS AVAILABLE FROM ROOFLAZE ROOFLIGHTS LTD.

PRODUCT U-VALUE = TYPICALLY 1.4W/m².K (SIZE DEPENDANT) [As low as 0.8W/m².K to special order]

24V FOLDING ARM MOTORS. TRANSFORMER WALL PANEL WITH BUILDING MANAGEMENT CONNECTION SUPPLIED AS STANDARD. BATTERY BACKUP OPTIONAL. ALL ELECTRICAL COMMISSIONING BY OTHERS. OTHER SWITCH OR CONTROL OPTIONS, SUCH AS REMOTE OPERATION OR MULTI-ROOFLIGHT CONTROL AVAILABLE UPON REQUEST.

CDM :HAZARD IDENTIFICATION - HANDLING MATERIALS

BE AWARE OF SHARP EDGES AND CORNERS WHEN HANDLING MATERIALS. MOST EDGES AND CORNERS WILL BE DEBURRODED BUT THERE IS STILL A SMALL RISK. WEAR APPROPRIATE PPE REQUIRED FOR THE TASK. THE MHOR 1992 SET OUT A CLEAR RANKING OF MEASURES FOR DEALING WITH RISKS FROM MANUAL HANDLING, THESE ARE:

- **FIRST** : AVOID HAZARDOUS MANUAL HANDLING OPERATIONS SO FAR AS IS REASONABLY PRACTICABLE;
- **SECOND** : ASSESS ANY HAZARDOUS MANUAL HANDLING OPERATIONS THAT CANNOT BE AVOIDED; AND
- **THIRD** : REDUCE THE RISK OF INJURY SO FAR AS IS REASONABLY PRACTICABLE.


HAND PROTECTION (MANDATORY) TO BS EN 388:1994

ROOFLIGHTS MUST ONLY BE INSTALLED BY COMPETENT CONTRACTORS.


DANGER OF DAMAGING GLASS IF IT IS WALKED UPON. GLASS IS CLASSED AS NON-FRAGILE BUT SHOULD NOT BE WALKED ON. USE SPREADER BOARDS.

REFER TO RISK ASSESSMENT FOR FURTHER DETAILS.


FALL FROM HEIGHTS DURING INSTALLATION.

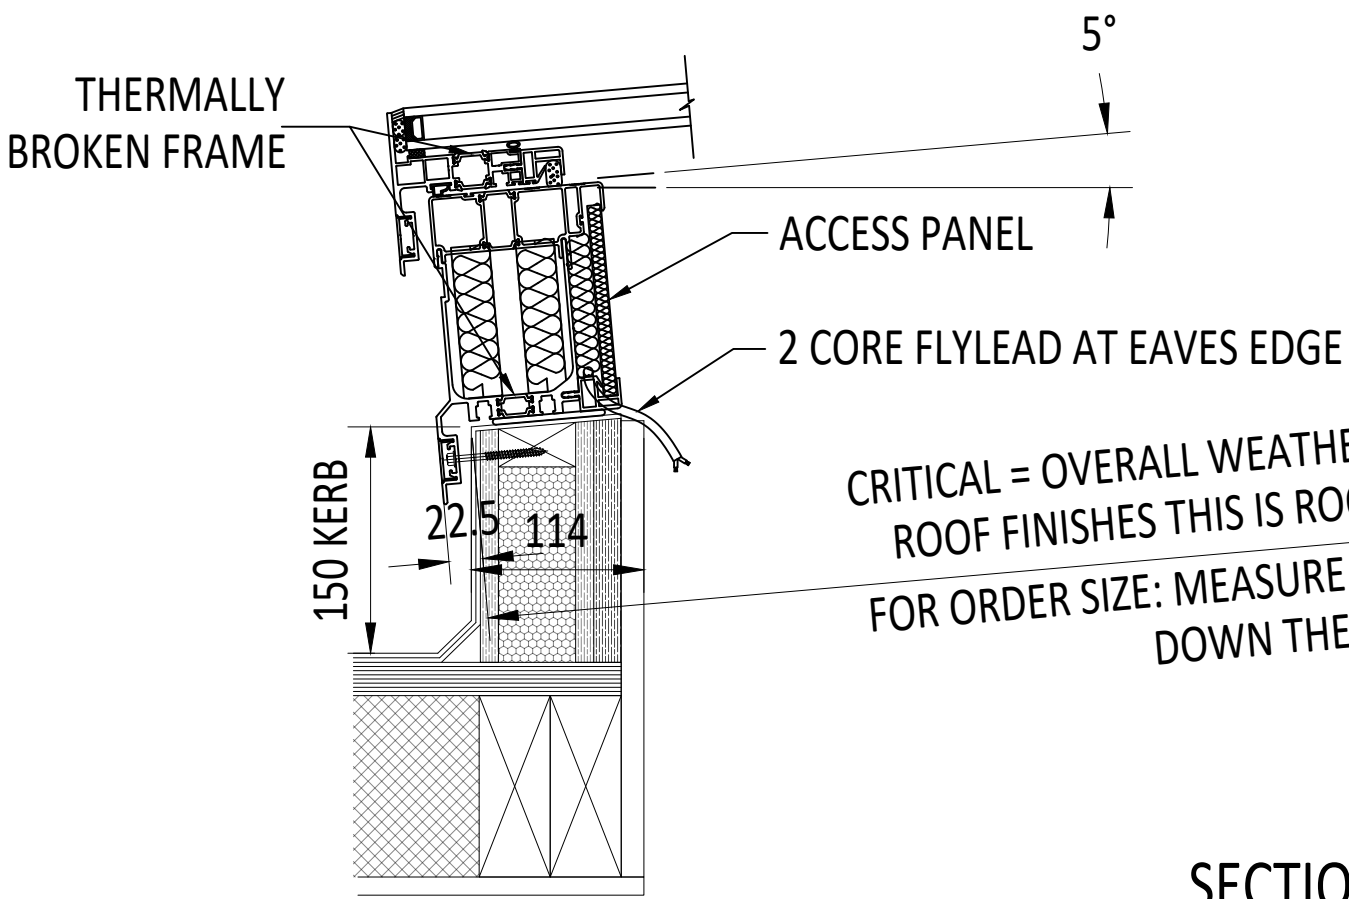


SECTION A-A

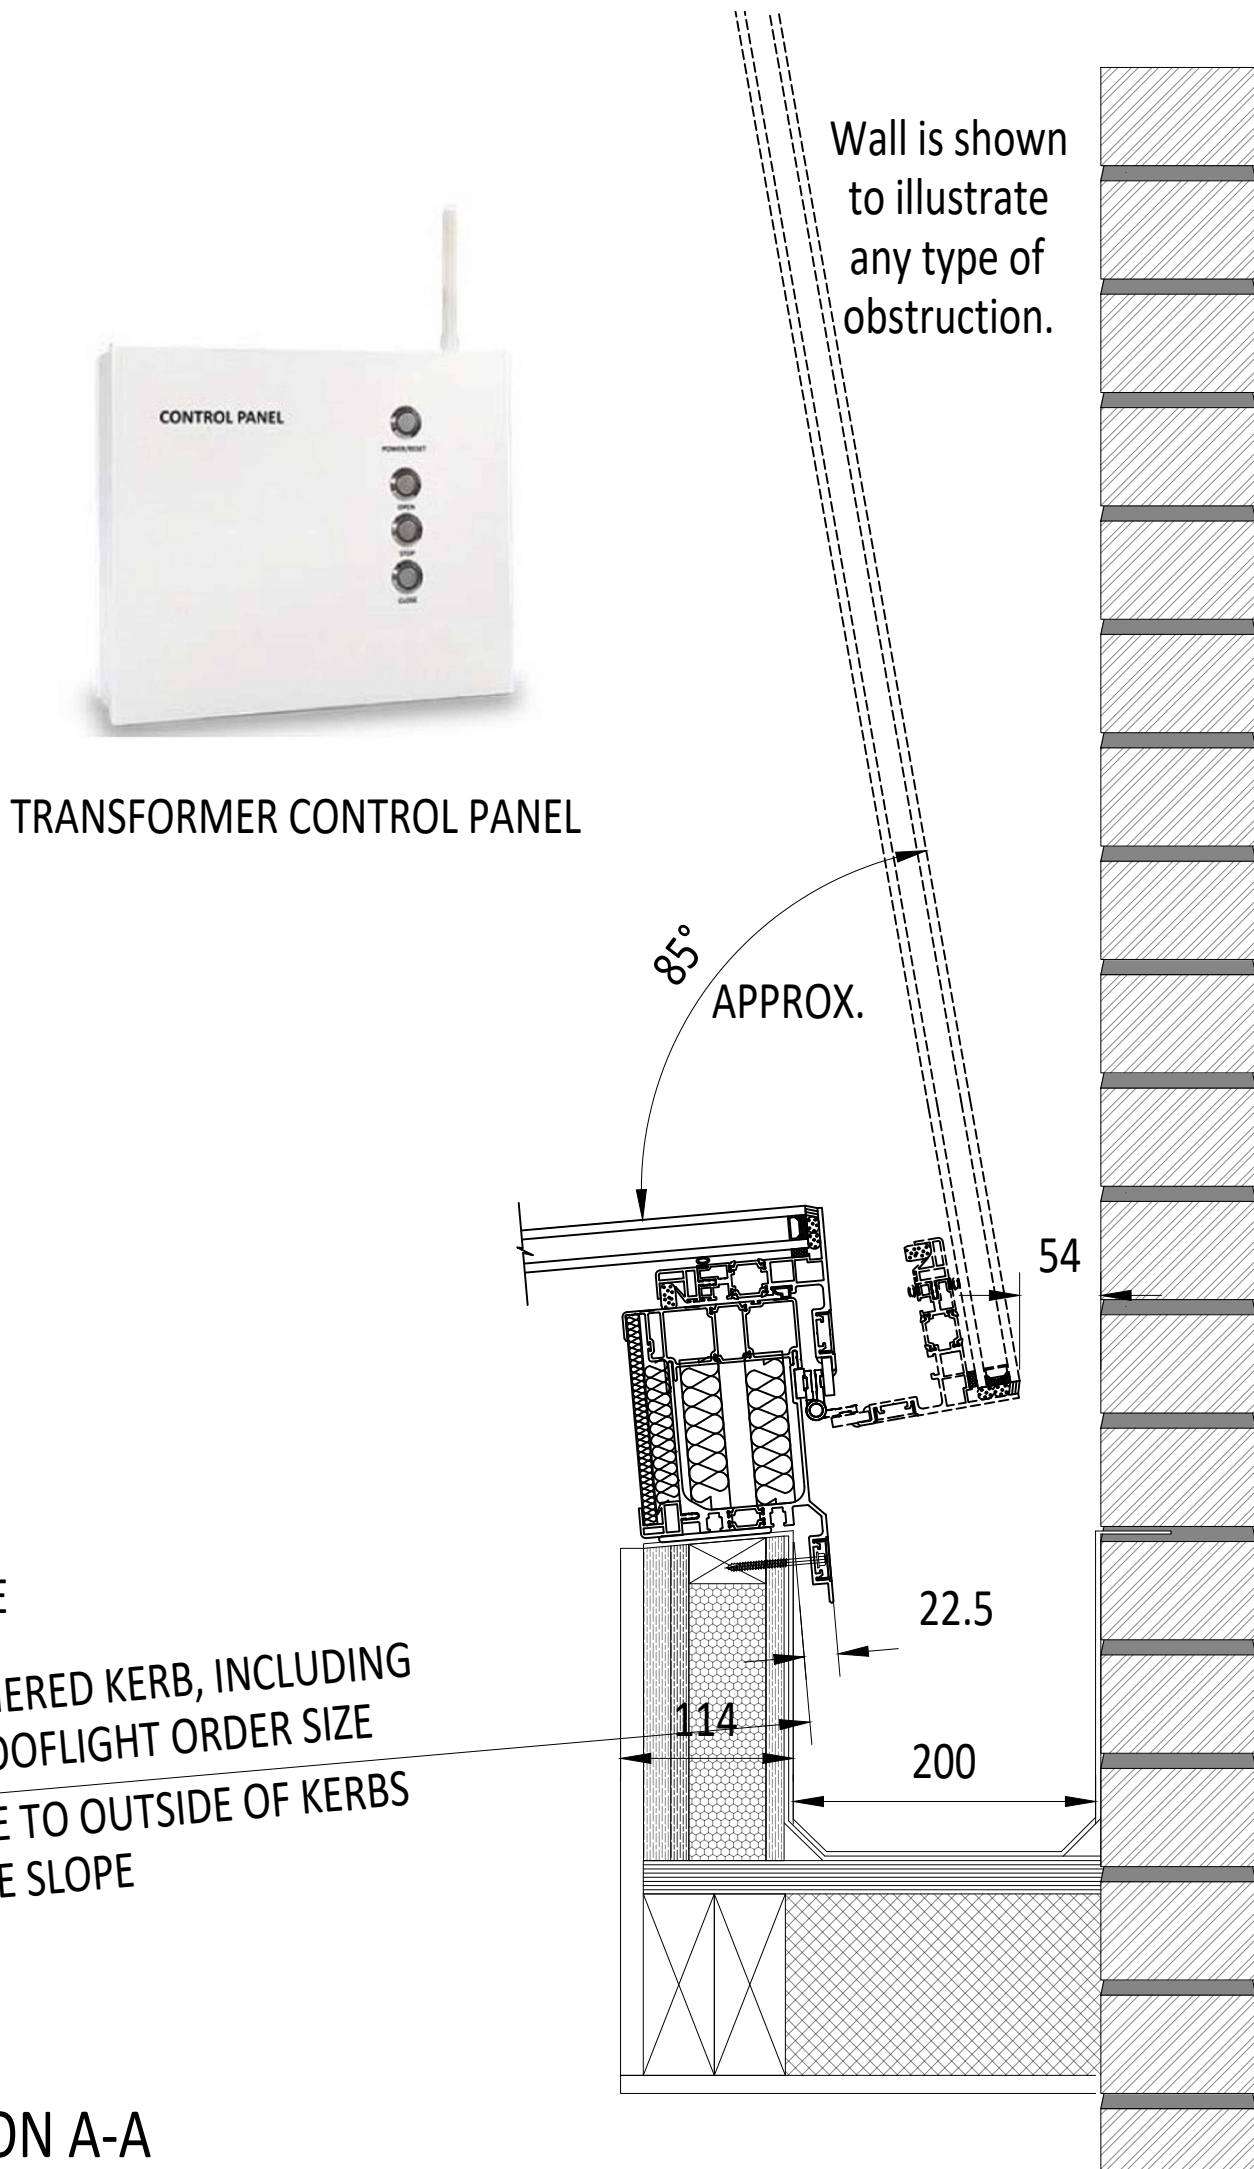


SECTION A-A

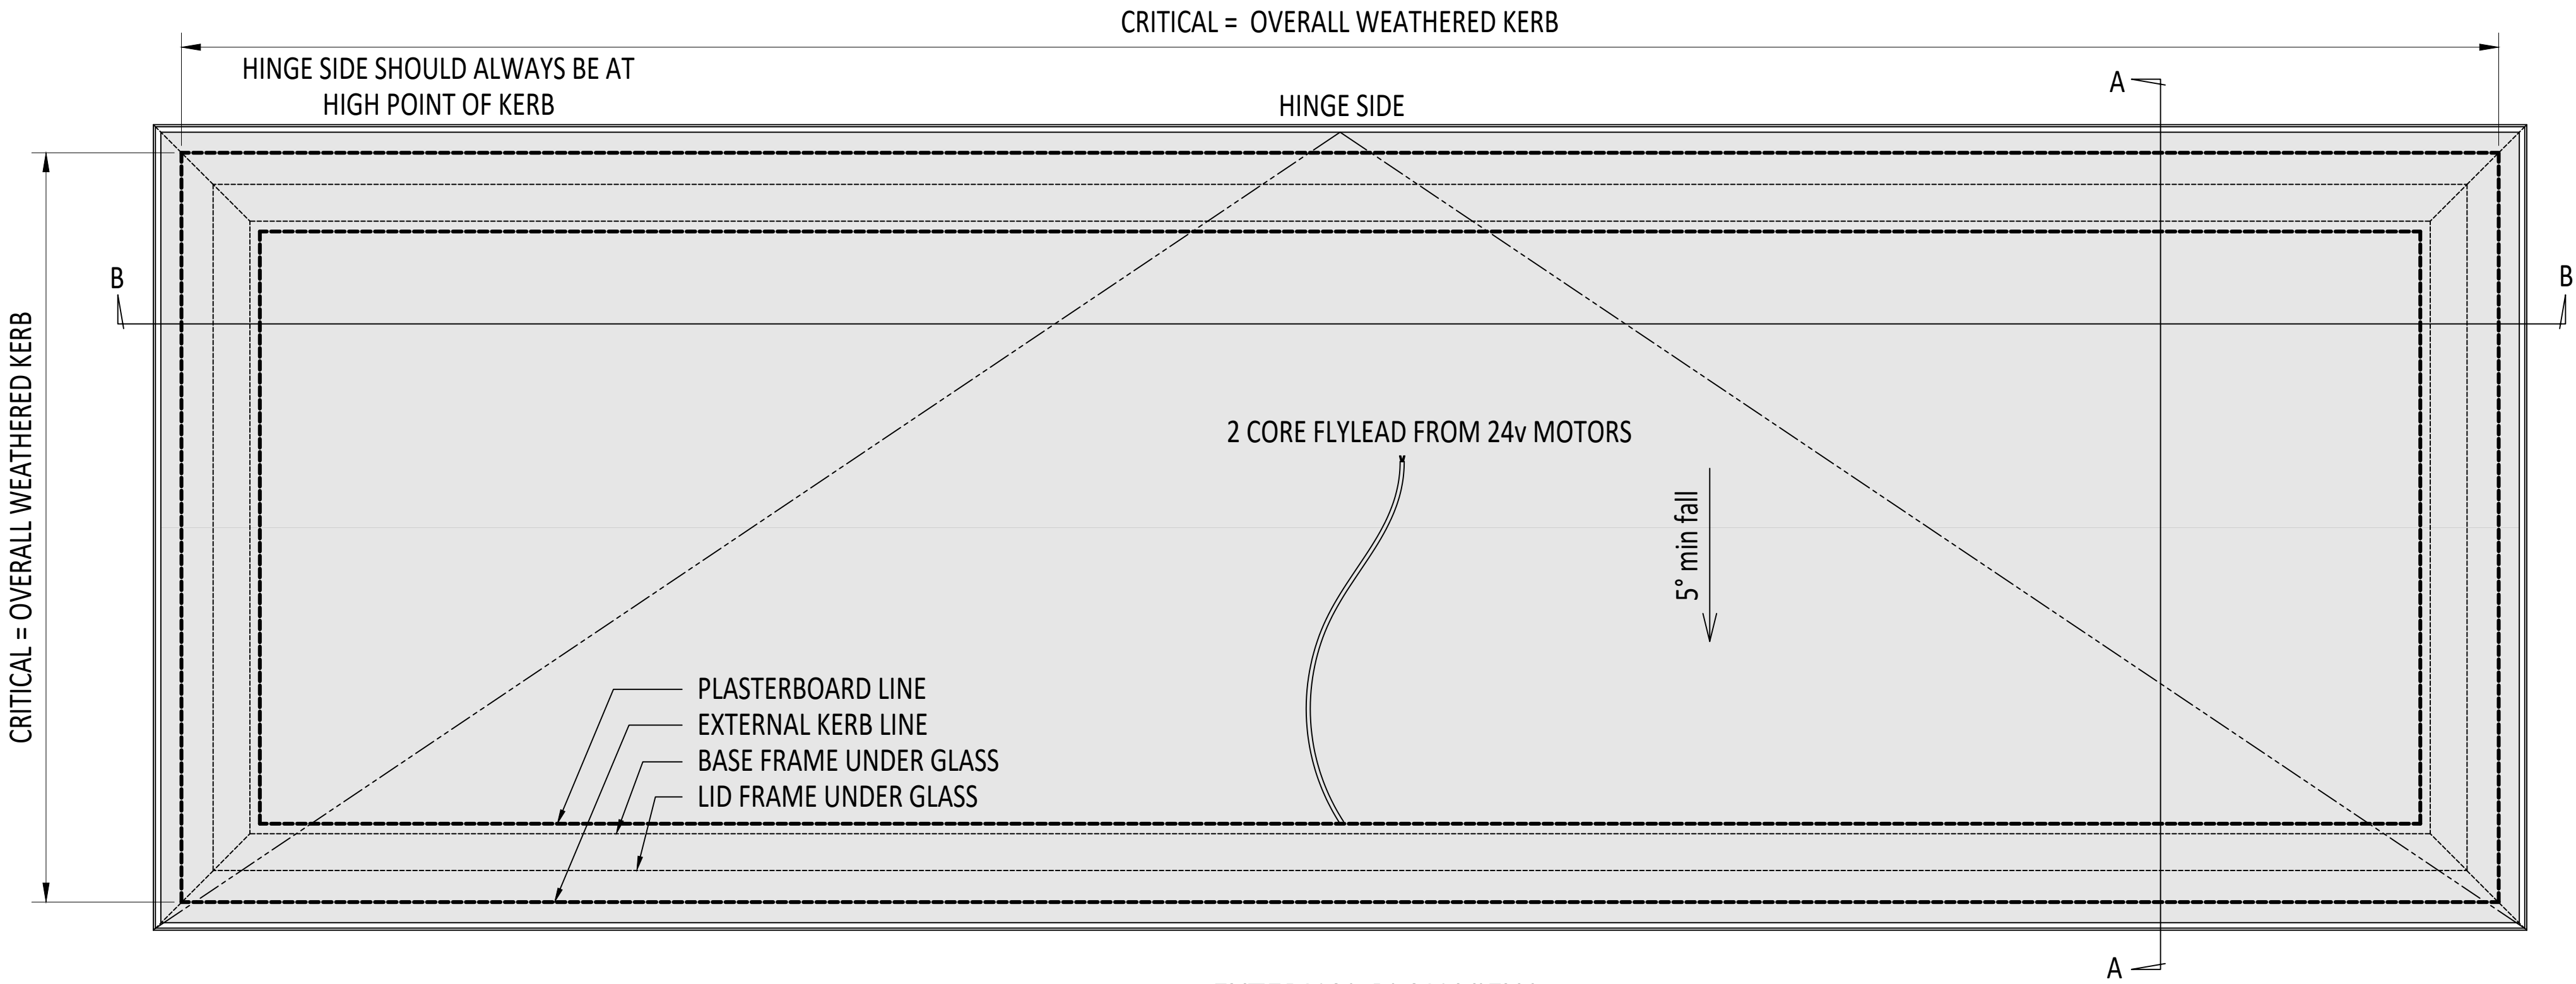

EXTERNAL PLAN VIEW  
TRUE VIEW ON SLOPE

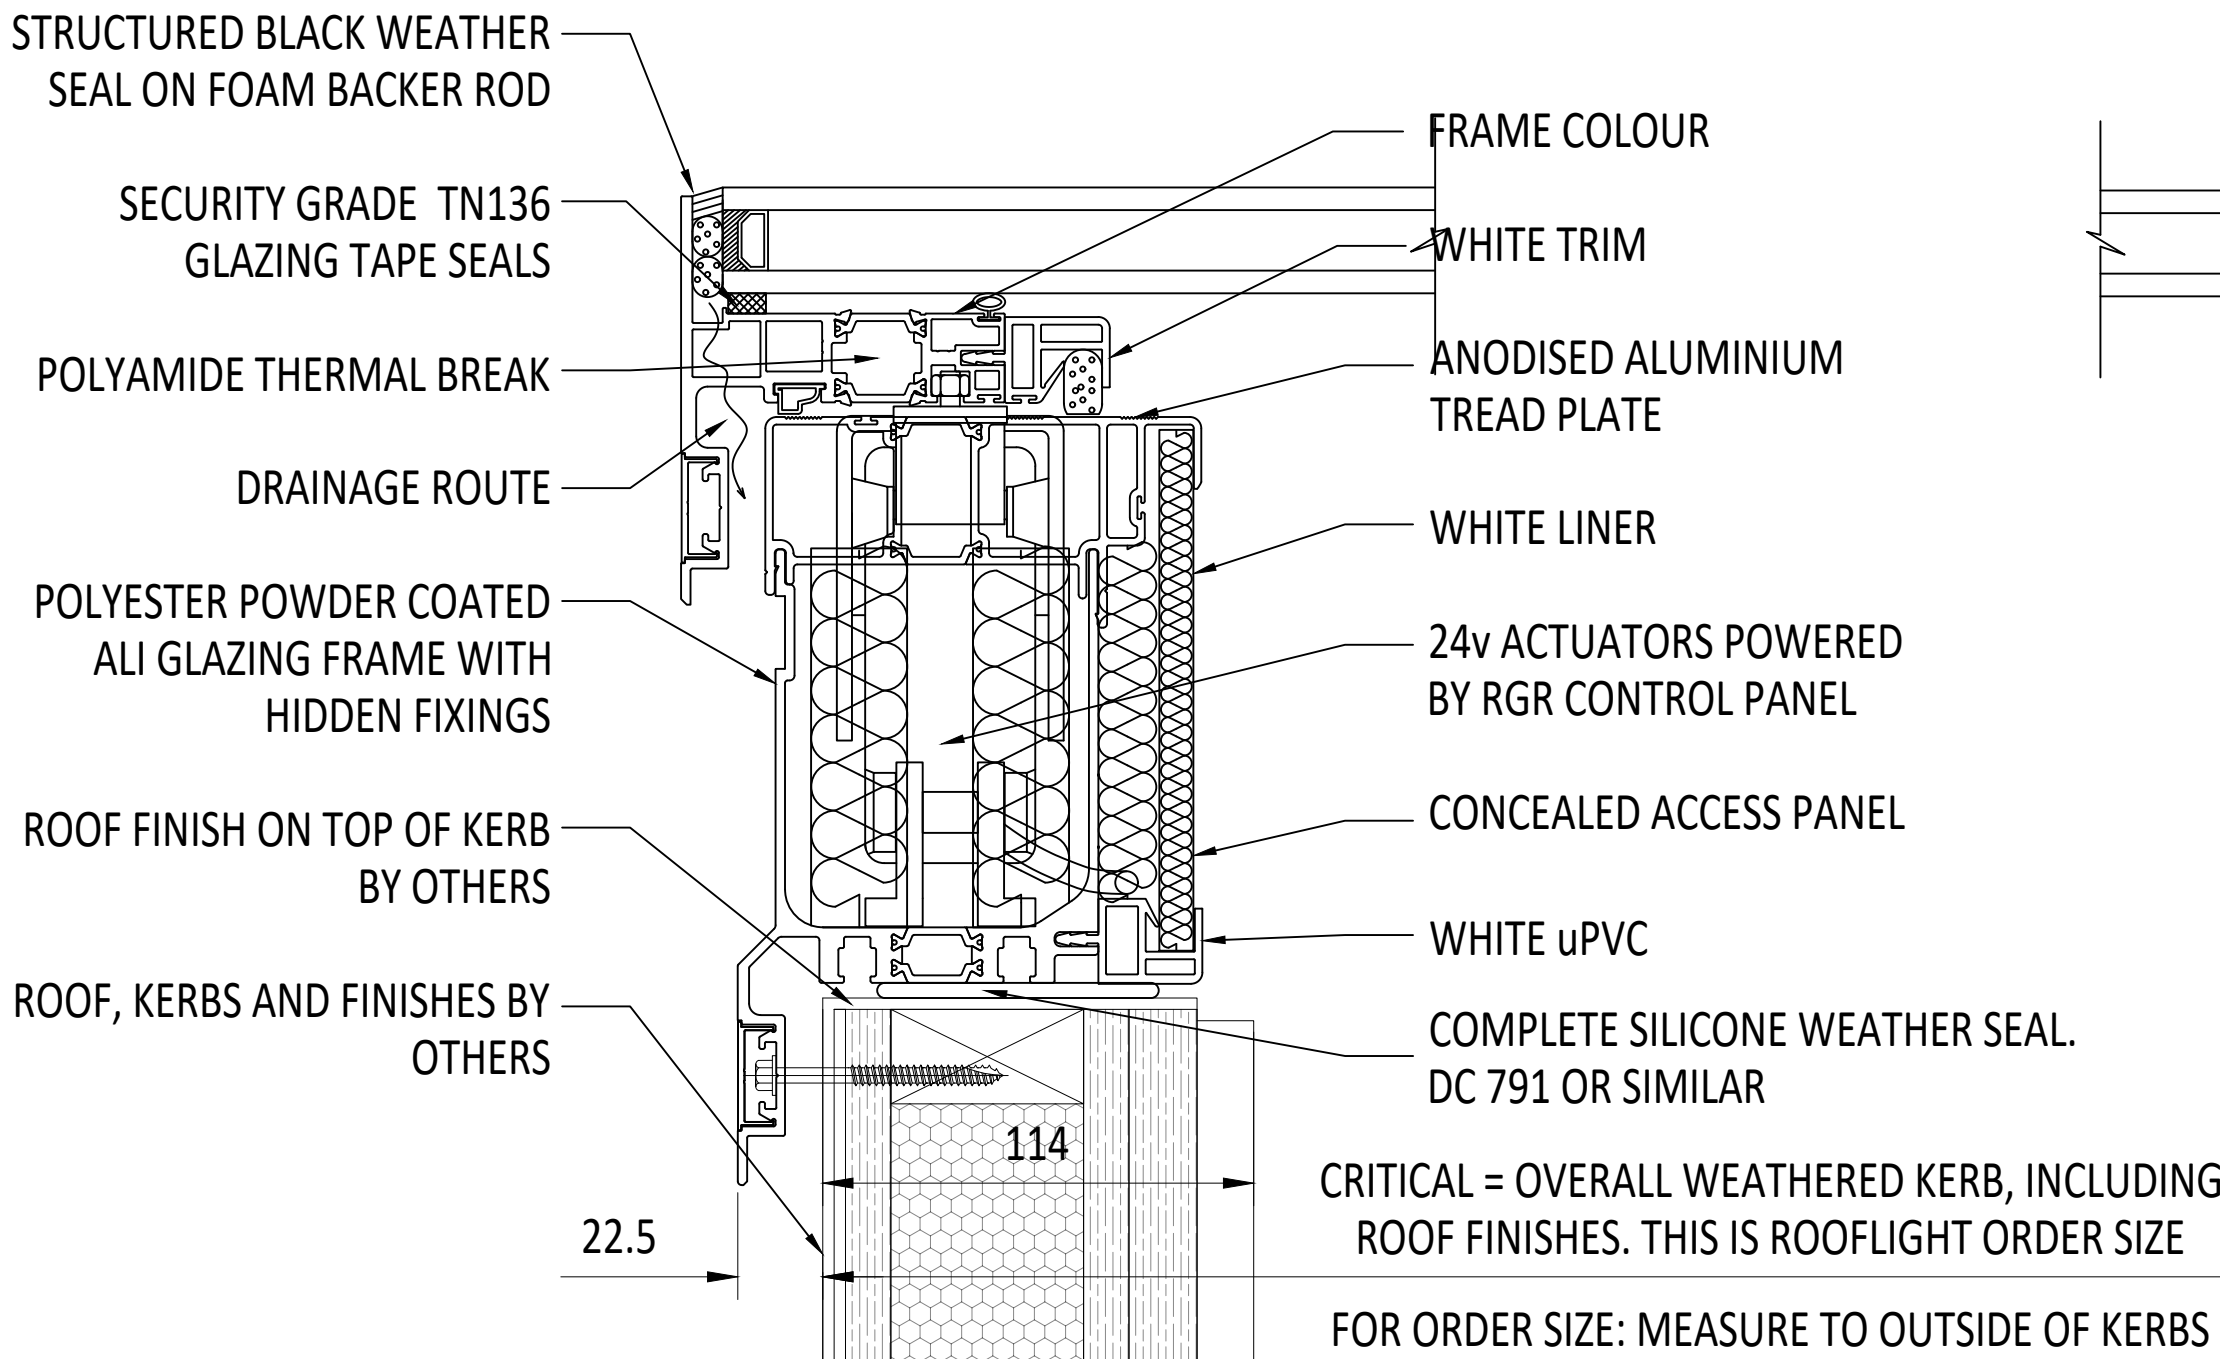

SECTION B-B

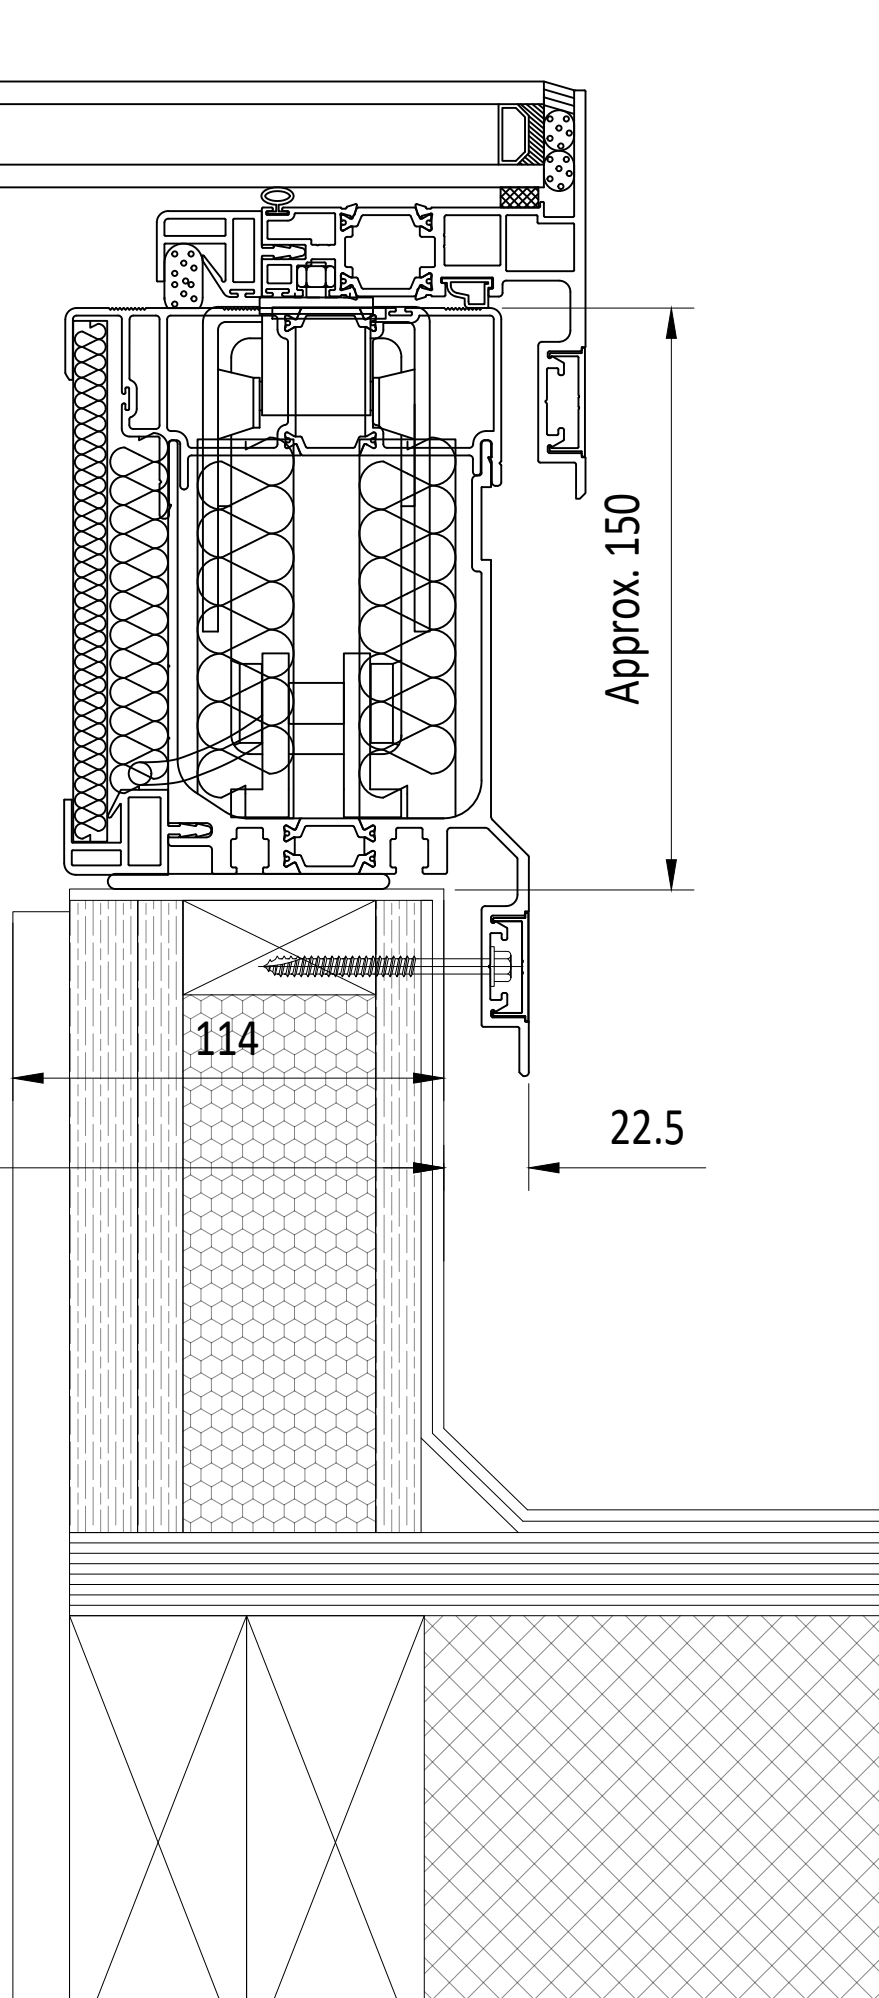

SECTION B-B

IF IN DOUBT ASK DO NOT SCALE	IT IS THE RESPONSIBILITY OF THE KERB DESIGNER TO ENSURE THE KERB WILL BE STRUCTURALLY ADEQUATE TO HOLD THE ROOFLIGHT. KERBS SHOWN ON THESE DRAWINGS ARE FOR ILLUSTRATION PURPOSES ONLY.	The manufacturer would advise an installation with a minimum pitch of 5° for rooflight units to minimize water pooling. Whilst the product can be installed flat without detriment to the warrantee, the manufacturer cannot be held responsible for any excessive pooling of water to the surface of the rooflight, post installation. If installed without an adequate fall, larger units may require a greater fall. The final decision on amount of fall required must be made by the client and relayed to the installer.	THIS DRAWING MUST NOT BE COPIED OR PASSED TO A THIRD PARTY WITHOUT WRITTEN CONSENT FROM THE MANUFACTURER.	CHECKED	D. P.	TOLERANCE UNLESS OTHERWISE STATED	±5	MATERIAL	ALUMINIUM + GLASS	</
------------------------------	---	--	---	---------	-------	-----------------------------------	----	----------	-------------------	--	--	----