

NOTES

X NUMBER REQUIRED
GLASS SPEC:
OUTER : HST TOUGHENED GLASS
CAVITY : 16mm ARGON FILLED + WARM EDGE SPACER +DC3363 UV RESISTANT SILICONE EDGE SEAL
MIDDLE : HST TOUGHENED GLASS + LOW E COATING
CAVITY : 16mm ARGON FILLED + WARM EDGE SPACER + DC3363 UV RESISTANT SILICONE EDGE SEAL
INNER : HST TOUGHENED OR 8.8 LAMINATED GLASS + POLISHED EDGES + LOW E COATING

- LIGHT TRANSMISSION = 68.5 %
- CENTRE PANE U VALUE = 0.6 W/m².K
- SOLAR G VALUE = 0.48
- ACOUSTIC REDUCTION = 39 (6/6) Rw dB
- AIR PERMEABILITY = CWCT CLASS A4
- WEATHER RESISTANCE = CWCT CLASS A7
- WIND RESISTANCE = CWCT CLASS E2400
- WEIGHT = SIZE DEPENDANT, ASK RGR TECHNICAL FOR ADVICE
- AA FIRE-RATED: GLASS AND FRAME ARE AA DESIGNATION (NATIONAL CLASS) OR bROOF (T4)
- EUROPEAN CLASS AND EURO CLASS A1 NON-COMBUSTIBLE
- PRODUCT U VALUE = AS LOW AS 0.5 W/m².K. (SIZE DEPENDENT)

ROOFLIGHT ORDER SIZE = ROOF STRUCTURAL OPENING SIZE MEASURED ON-PLAN.

GLASS BONDED TO FRAME WITH GLAZING SECURITY TAPE & SILICONE.


MIN. 5° FALL RECOMMENDED TO HELP SHED WATER. LARGER UNITS MAY REQUIRE STEEPER PITCHES, CLIENT RESPONSIBLE FOR FINAL PITCH.

MAX THICKNESS ROOF FINISH 6mm. PLEASE INFORM RGR IF YOUR FINISH EXCEEDS THIS.

DESIGN LOADS: 750N/m² WIND 640N/m² SNOW AS STANDARD
OTHER LOADS TO BE SPECIFIED BY CLIENT.

TIMBER SUSTAINABLY SOURCED FROM FSC MANAGED FORESTS, AND RECLAIMED TIMBER.

MOTORS ARE 24v. ONLY USE SWITCHES AND CONTROLS SUPPLIED BY RGR. ALL ELECTRICAL COMMISSIONING AND CONNECTION TO BUILDING POWER BY OTHERS. VARIOUS CONTROL OPTIONS ARE AVAILABLE, SPEAK TO RGR SALES FOR EXPERT ADVICE.

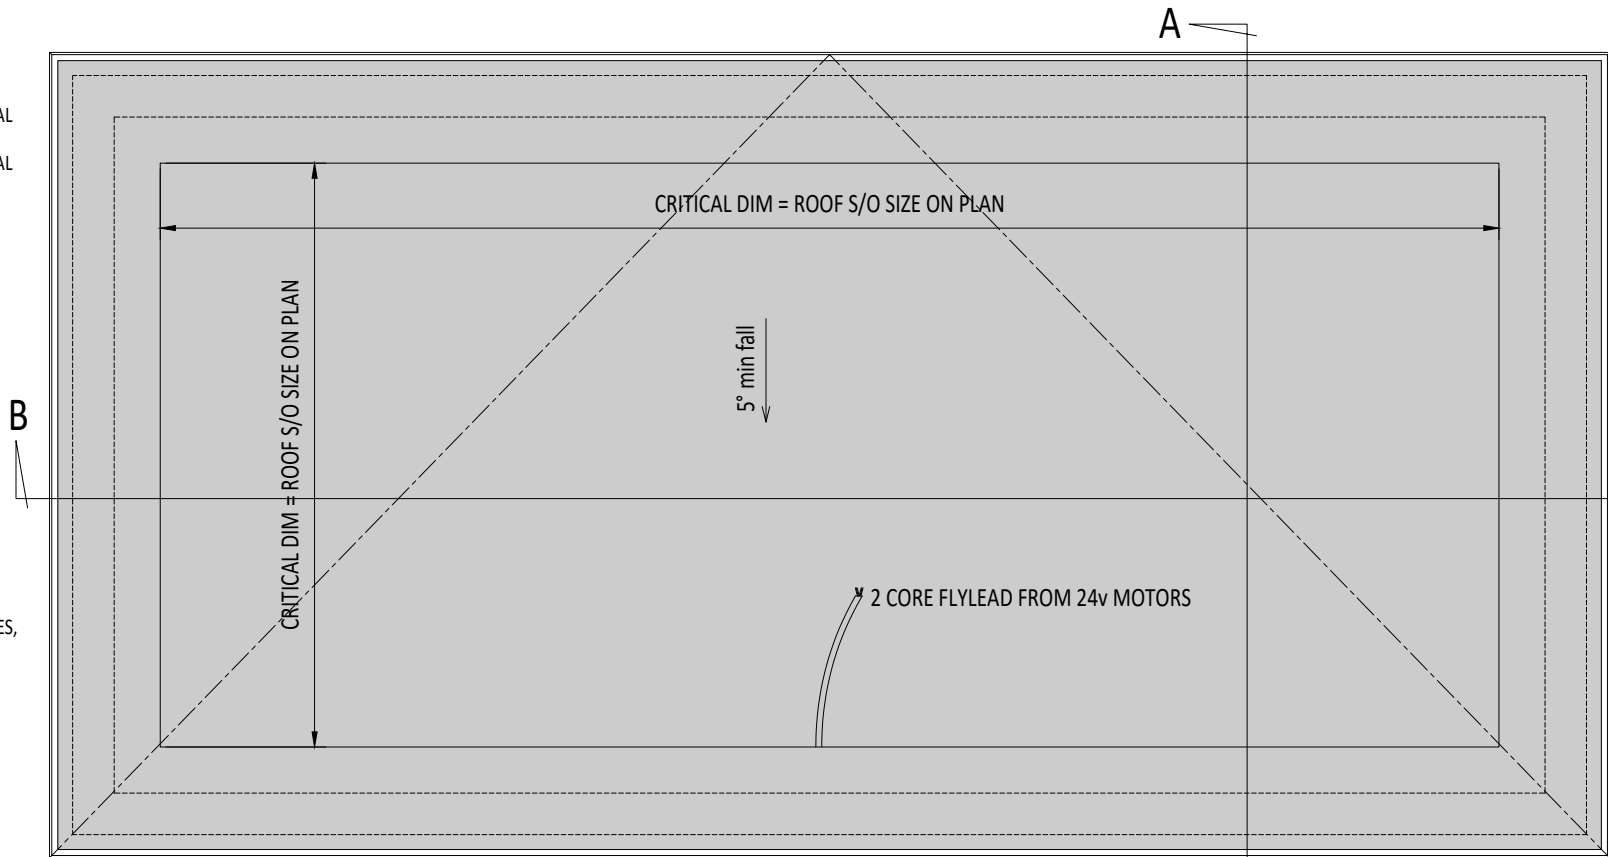

PLAN VIEW
TRUE VIEW ON SLOPE

CDM :HAZARD IDENTIFICATION - HANDLING MATERIALS

BE AWARE OF SHARP EDGES AND CORNERS WHEN HANDLING MATERIALS. MOST EDGES AND CORNERS WILL BE DEBURRED BUT THERE IS STILL A SMALL RISK. WEAR APPROPRIATE PPE REQUIRED FOR THE TASK. THE HANOR 1992 SET OUT A CLEAR RANKING OF MEASURES FOR DEALING WITH RISKS FROM MANUAL HANDLING, THESE ARE:

- **FIRST** : AVOID HAZARDOUS MANUAL HANDLING OPERATIONS SO FAR AS IS REASONABLY PRACTICABLE;
- **SECOND** : ASSESS ANY HAZARDOUS MANUAL HANDLING OPERATIONS THAT CANNOT BE AVOIDED; AND
- **THIRD** : REDUCE THE RISK OF INJURY SO FAR AS IS REASONABLY PRACTICABLE.

HAND PROTECTION (MANDATORY) TO: BS EN 388:1994. ROOFLIGHTS MUST ONLY BE INSTALLED BY COMPETENT CONTRACTORS. UNLESS DESIGNED FOR CWCT CLASS 0 OR CLASS 1, DANGER OF DAMAGING GLASS IF IT IS WALKED UPON. IF GLASS IS CLASSED AS NON-FRAGILE IT SHOULD STILL NOT BE WALKED ON UNLESS DESIGNED SO. USE SPREADER BOARDS. REFER TO RISK ASSESSMENT FOR FURTHER DETAILS.

- FALL FROM HEIGHTS DURING INSTALLATION
- MANUAL HANDLING
- FINGER TRAP

230v MAINS POWER | **COMMON EARTH LIVE** | **LIVE OPEN LIVE CLOSE** | **MOTOR FLYLEAD**

MANUAL TRANSFORMER SWITCH | **REMOTE FOB**

COMES AS STANDARD | **OPTIONAL**

24v ACTUATOR WITH TRANSFORMER SWITCH OPTIONS:


- MANUAL WALL SWITCH (STANDARD)
- REMOTE FOB
- WIRED RAIN SENSOR
- WIRELESS RAIN SENSOR
- WIND AND RAIN SENSOR
- WI-FI WALL SWITCH WITH SMART APP
- MULTI-UNIT CONTROL PANEL
- BATTERY BACK-UP CONTROL PANEL
- REMOTE SWITCH
- SLAVE SWITCH
- MULTI-CHANNEL OPTIONS

WIRED OR WIRELESS RAIN SENSOR


OPTIONAL

MOTOR & SENSOR FLY LEADS MUST BE WIRED BACK TO SWITCH.


MOTOR FLY LEAD EXITS FRAME CENTRALLY OPPOSITE THE HINGE SIDE.

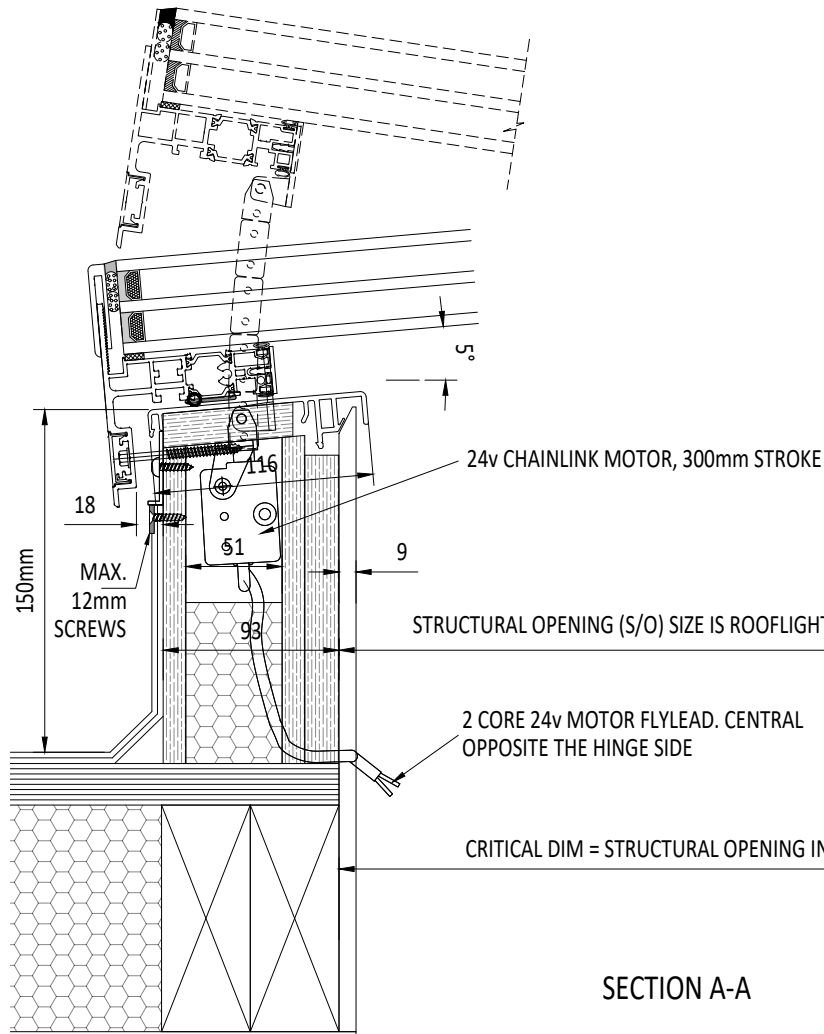

SECTION A-A

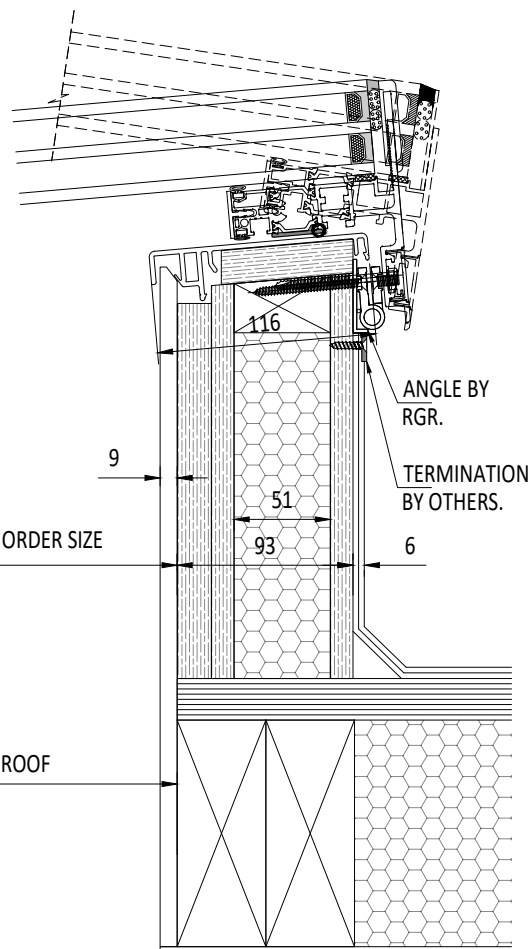


SECTION B-B

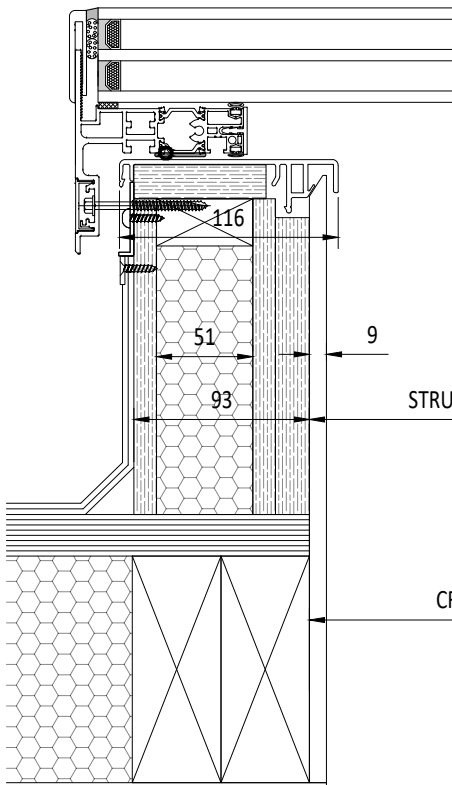

WHITE UPVC PLASTERBOARD TERMINATION

STRUCTURAL OPENING SIZE IS ROOFLIGHT ORDER SIZE

CRITICAL DIM = STRUCTURAL OPENING IN ROOF

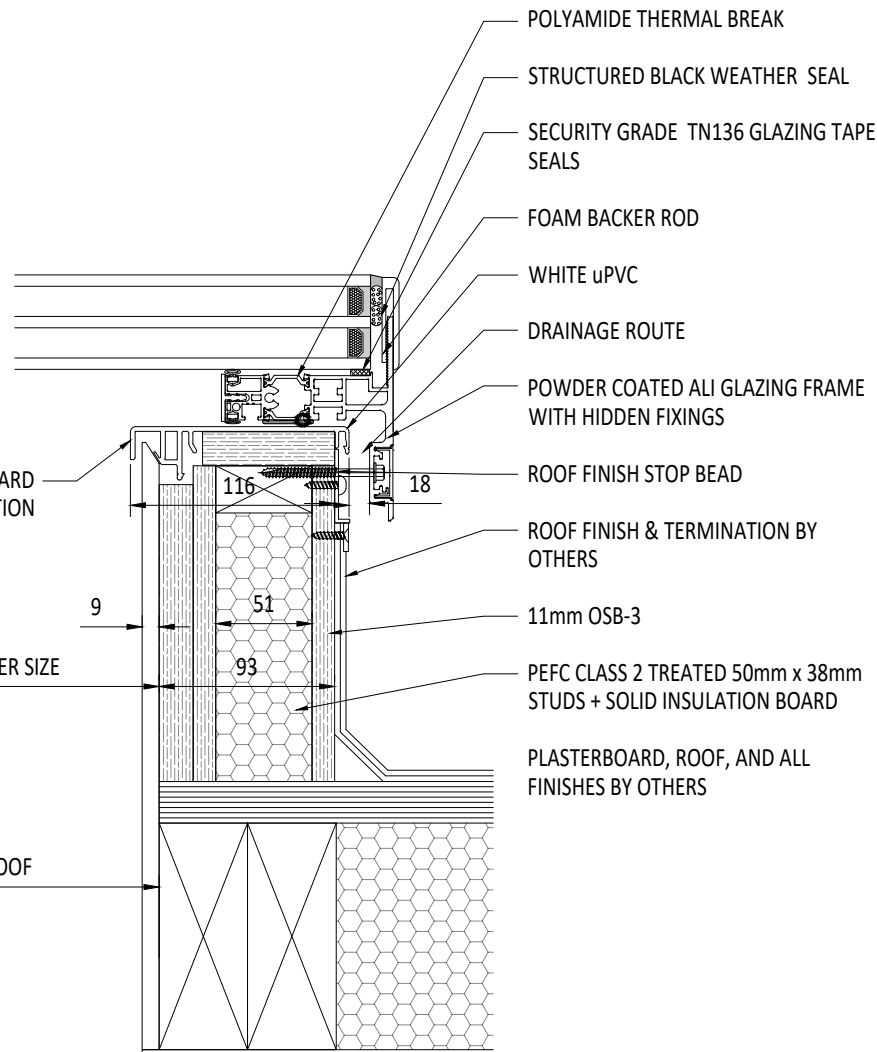

IF IN DOUBT ASK DO NOT SCALE	IT IS THE RESPONSIBILITY OF THE KERB DESIGNER TO ENSURE THE KERB WILL BE STRUCTURALLY ADEQUATE TO HOLD THE ROOFLIGHT. KERBS SHOWN ON THESE DRAWINGS ARE FOR ILLUSTRATION PURPOSES ONLY.	The manufacturer would advise an installation with a minimum pitch of 5° for rooflight units to minimize water pooling. Whilst the product can be installed flat without detriment to the warranty, the manufacturer cannot be held responsible for any excessive pooling of water to the surface of the rooflight; post installation, if installed without an adequate fall, larger units may require a greater fall. The final decision on amount of fall required must be made by the client and relayed to the installer.	THIS DRAWING MUST NOT BE COPIED OR PASSED TO A THIRD PARTY WITHOUT WRITTEN CONSENT FROM THE MANUFACTURER.	CHECKED	D. PUGH	TOLERANCE UNLESS OTHERWISE STATED	±5	MATERIAL	ALUMINIUM, TIMBER, GLASS	
------------------------------	---	---	---	---------	---------	-----------------------------------	----	----------	--------------------------	--	--	