

NOTES

X No. REQUIRED

GLASS SPEC:
OUTER : 6mm HST TOUGHENED GLASS
CAVITY : 16mm ARGON FILLED + WARM EDGE SPACER + DC3363 UV RESISTANT
SILICONE EDGE SEAL
INNER : 6mm HST TOUGHENED OR 8.8mm LAMINATED GLASS + GROUND EDGES + LOW E COATING
*THE MANUFACTURER HIGHLY RECOMMENDS A CWCT CLASS 1 OR CLASS 2 NON-FRAGILE OPTION FOR MOST ROOFLIGHTS. MOST GLASS
SPECS ARE AVAILABLE, CONTACT SALES TO DISCUSS*

- LIGHT TRANSMISSION = 79.3% (6/6) or 78.7% (6/8.8)
- GLASS CENTRE PANE U VALUE = 1.1 W/m².K
- SOLAR G VALUE = 0.62 (6/6) 0.58 or (6/8.8) (ADD SOLAR CONTROL FOR LOWER G VALUES)
- GLASS ACOUSTIC REDUCTION = R_w(C;Ctr) = 33(-1;-5) dB (6/6) or R_w(C;Ctr) = 38(-2;-5) dB (6/8.8)
- AIR PERMEABILITY = CWCT CLASS A4
- WEATHER RESISTANCE = CWCT CLASS A7
- WIND RESISTANCE = CWCT CLASS E2400
- AA FIRE-RATED: AA DESIGNATION (NATIONAL CLASS) OR BROOF (T4) EUROPEAN CLASS
- WEIGHT = xx KG PER PANEL. xx KG TOTAL. (1m x 1m WITH 6/6 GLASS WEIGHS 48 KG)
- PRODUCT U_d VALUE = AS LOW AS 0.5 W/m².K.

GLASS BONDED TO GLAZING FRAME WITH GLAZING SECURITY TAPE.

KERB DETAILS SHOWN INDICATIVE, DETAILED DESIGN BY OTHERS TO MEET CURRENT BUILDING REGS.
AN APPROVED DOCUMENT PART L COMPLIANT FULLY INSULATED TIMBER KERB IS AVAILABLE FROM
ROOFGLAZE ROOFLIGHTS LTD.

ROOFLIGHT ORDER SIZE = OVERALL FINISHED AND WEATHER KERB DIMS, INTERNAL OPENING SIZE IS NOT RELEVANT AT ORDER STAGE.

MIN. 5° FALL RECOMMENDED TO HELP SHED WATER. LARGER UNITS MAY REQUIRE STEEPER PITCHES.
FINAL DECISION BY OTHERS.

DESIGN LOADS: 750N/m² WIND 640N/m² SNOW AS STANDARD
OTHER LOADS TO BE SPECIFIED BY CLIENT.



MAX DOWN SLOPE = 4.0m SELF SUPPORTING SPAN. THE GREATER THE SPAN THE DEEPER THE GLAZING BOX. 50mm MINIMUM DEPTH TO 100mm MAXIMUM DEPTH.

INTERNAL OPENING SIZE RELEVANT TO GLAZING BAR DESIGN. YOU MUST SEND US KERB THICKNESS.

SILICONE **MUST** BE APPLIED TO TOP OF GLAZING BARS AS WELL AS BETWEEN GLASS IGU'S. A FULL SEAL MUST BE ACHIEVED TO PROVIDE ADEQUATE DRAINAGE.


END OF GLAZING BOXES SHOULD BE SUPPORTED ON KERBS, BY OTHERS.

GLAZING BAR DESIGN IS DEPENDANT UPON A NUMBER OF FACTORS; GLASS STRENGTH, GLASS WEIGHT, KERB SPAN, DESIGN LOADS, AND BAY CENTRES. CONTACT THE MANUFACTURER FOR EXACT SIZES.

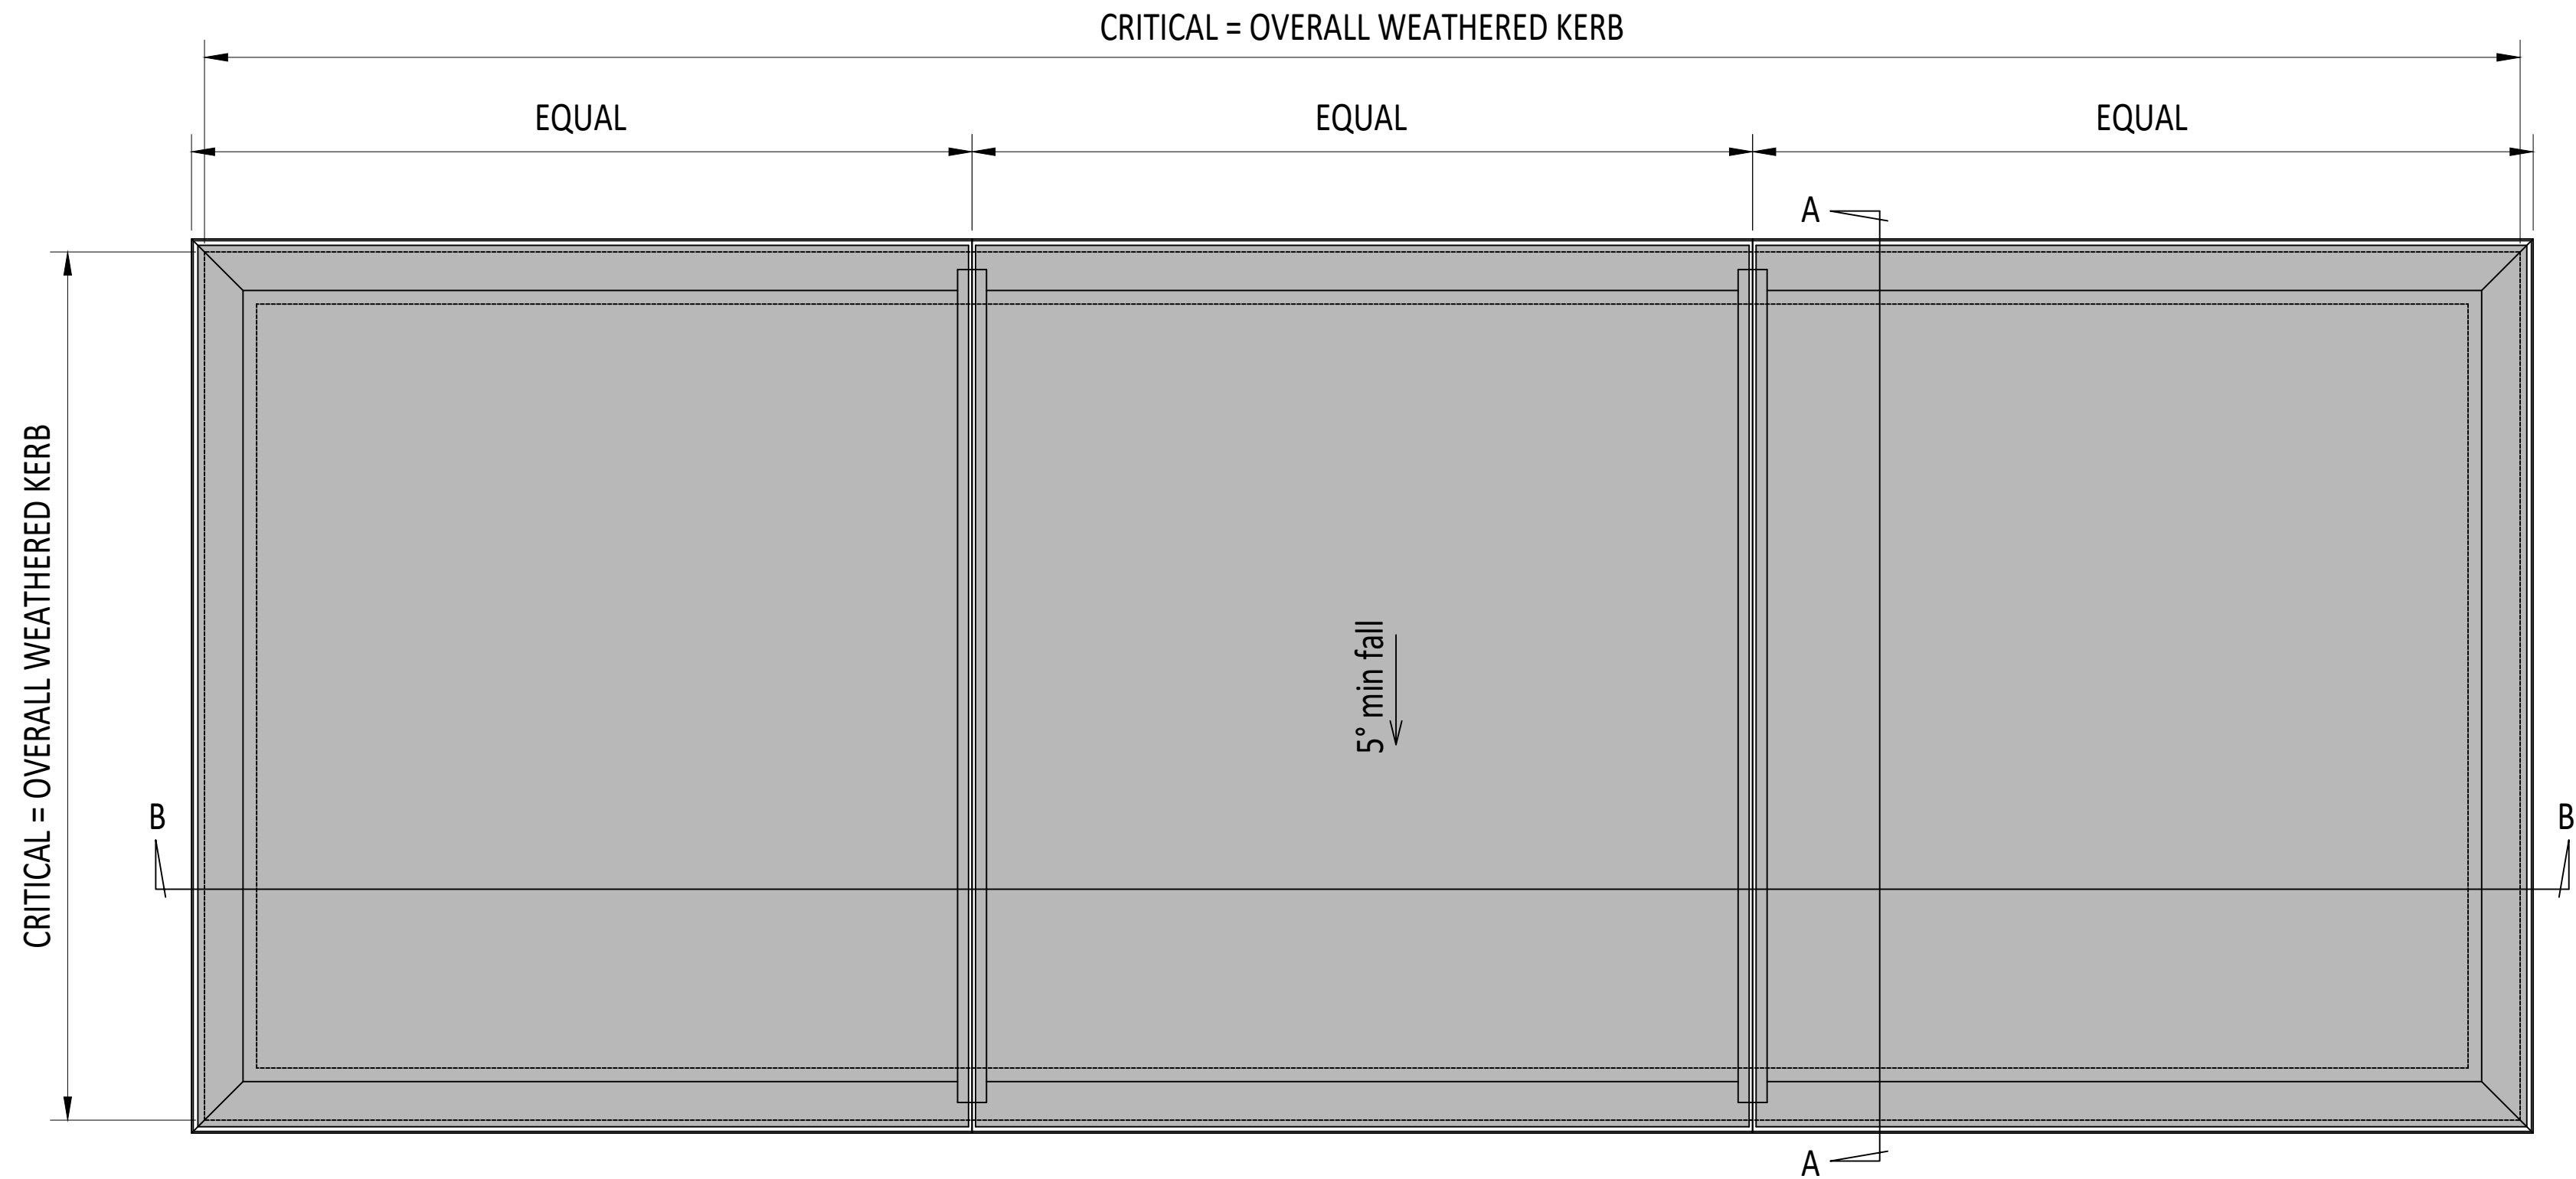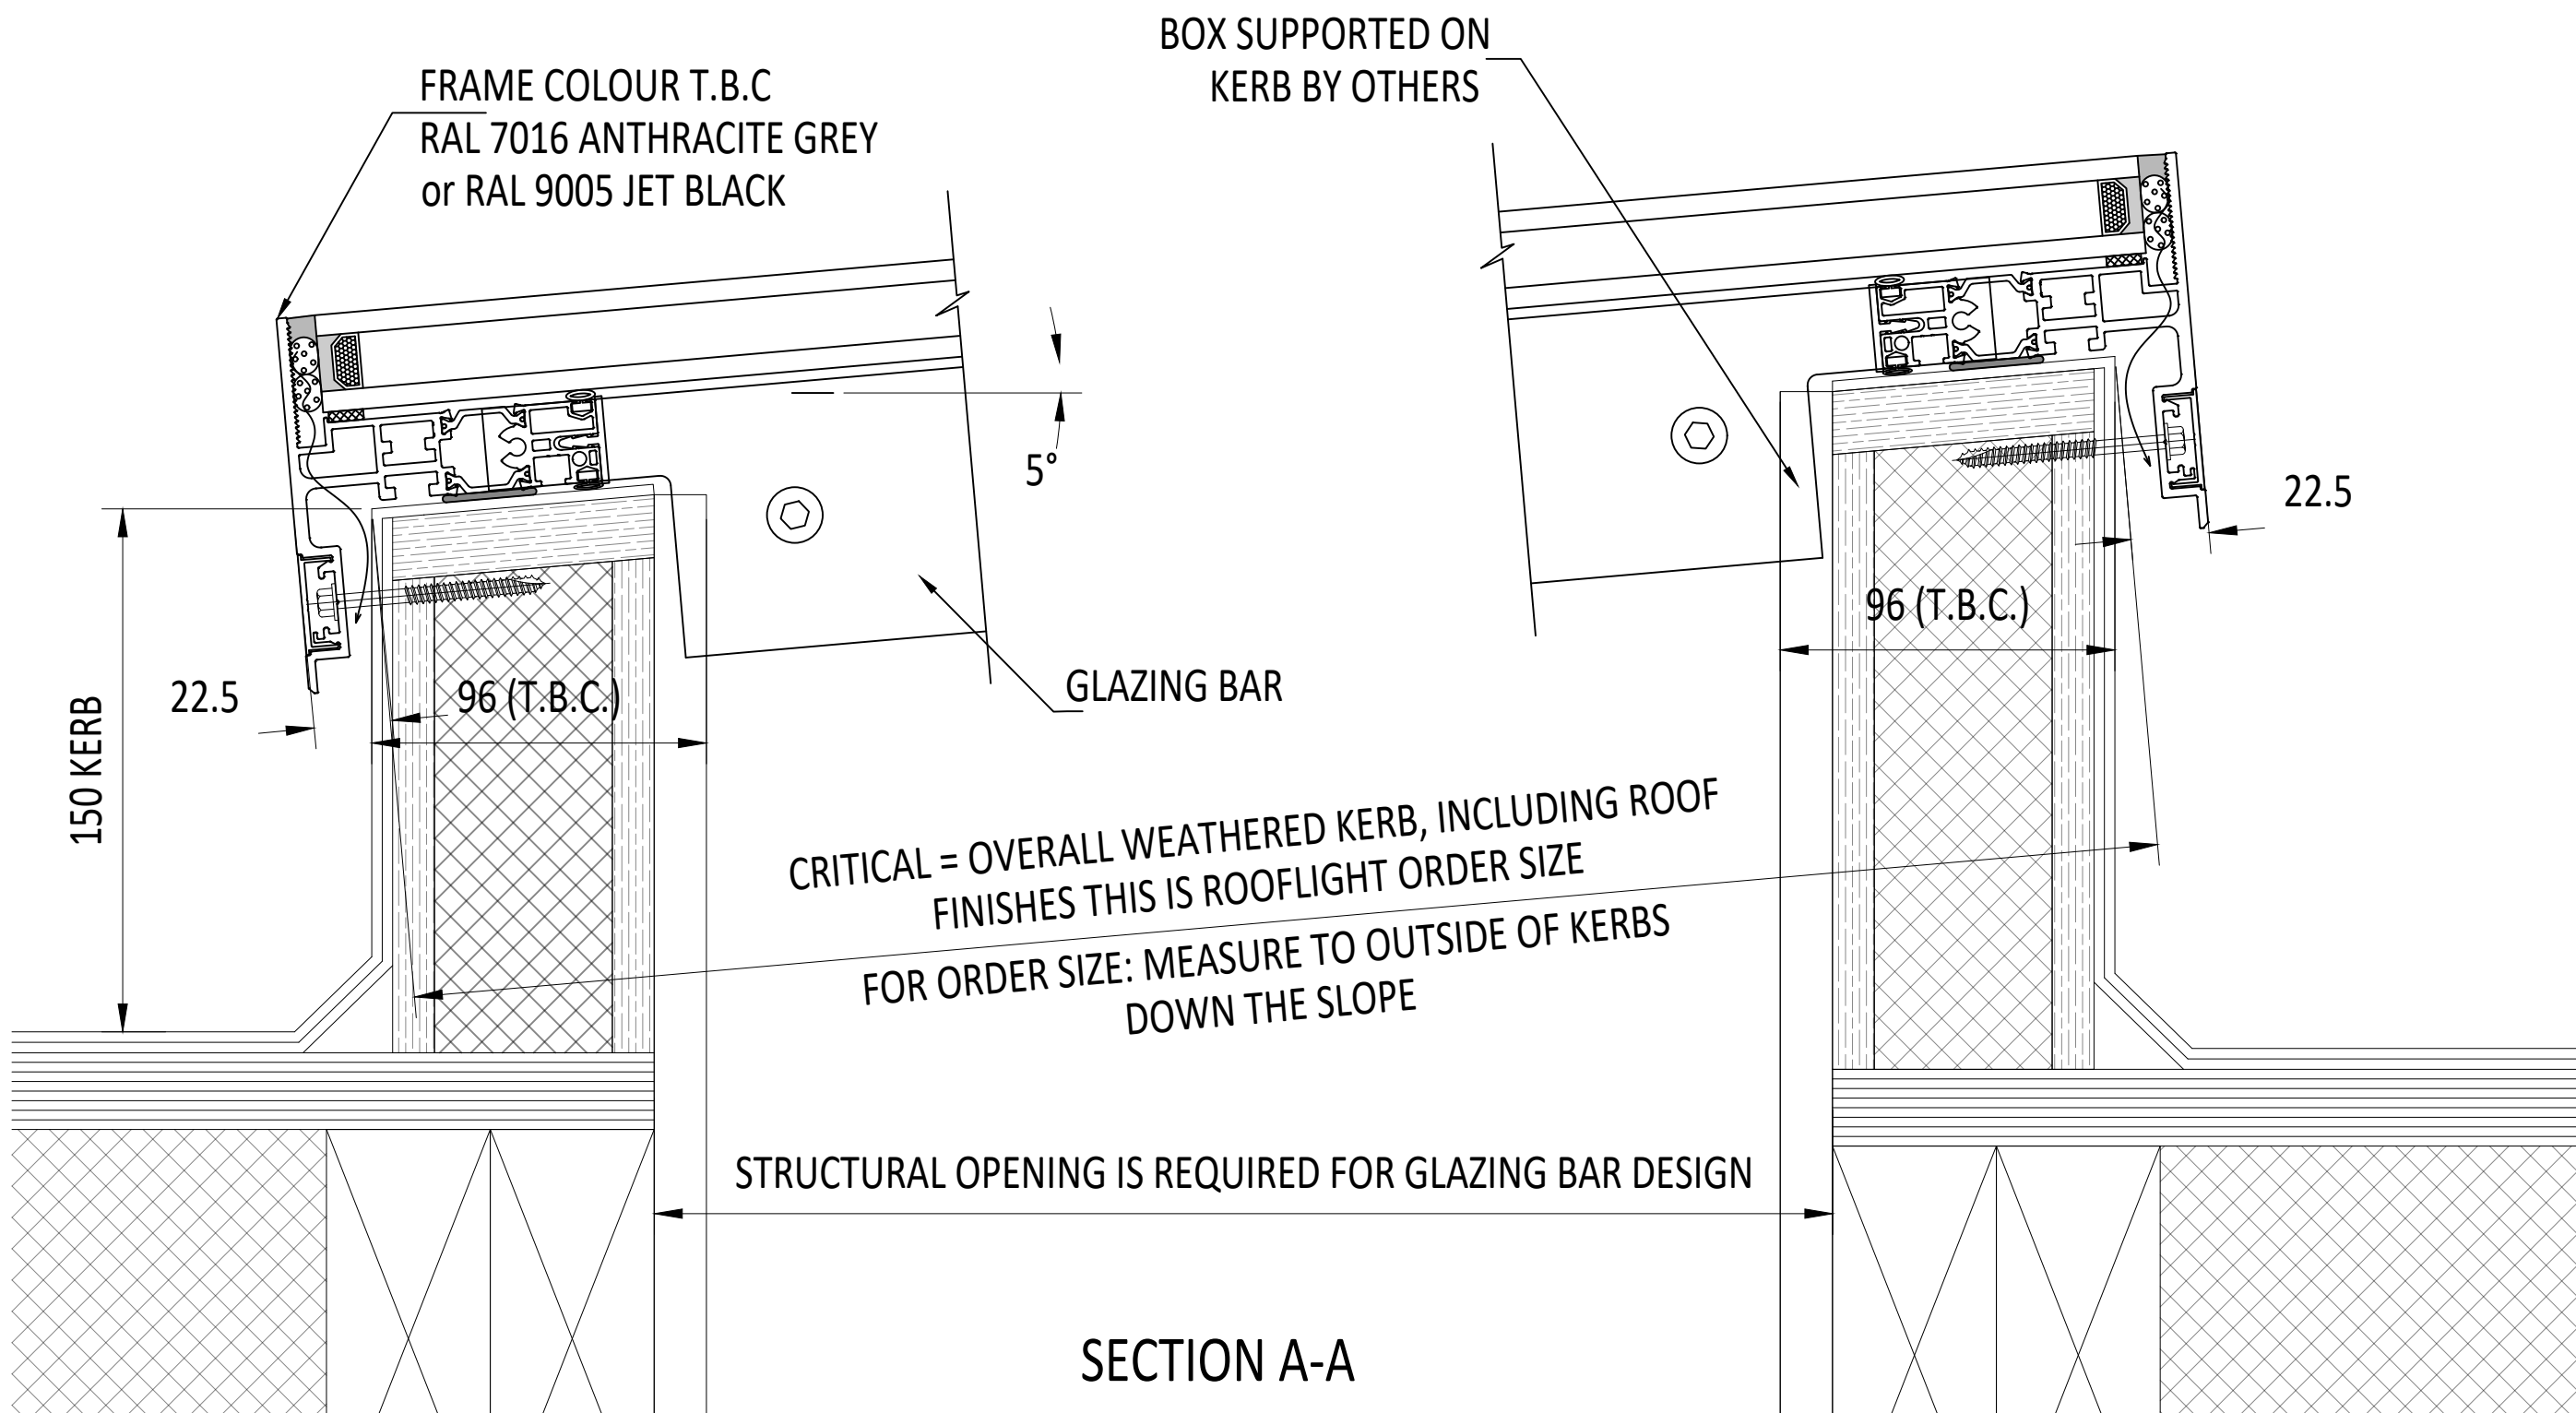

EXTERNAL PLAN VIEW
TRUE VIEW ON SLOPE

GENERIC NUMBER OF SECTIONS SHOWN.
NO LIMIT TO NUMBER OF SECTIONS.

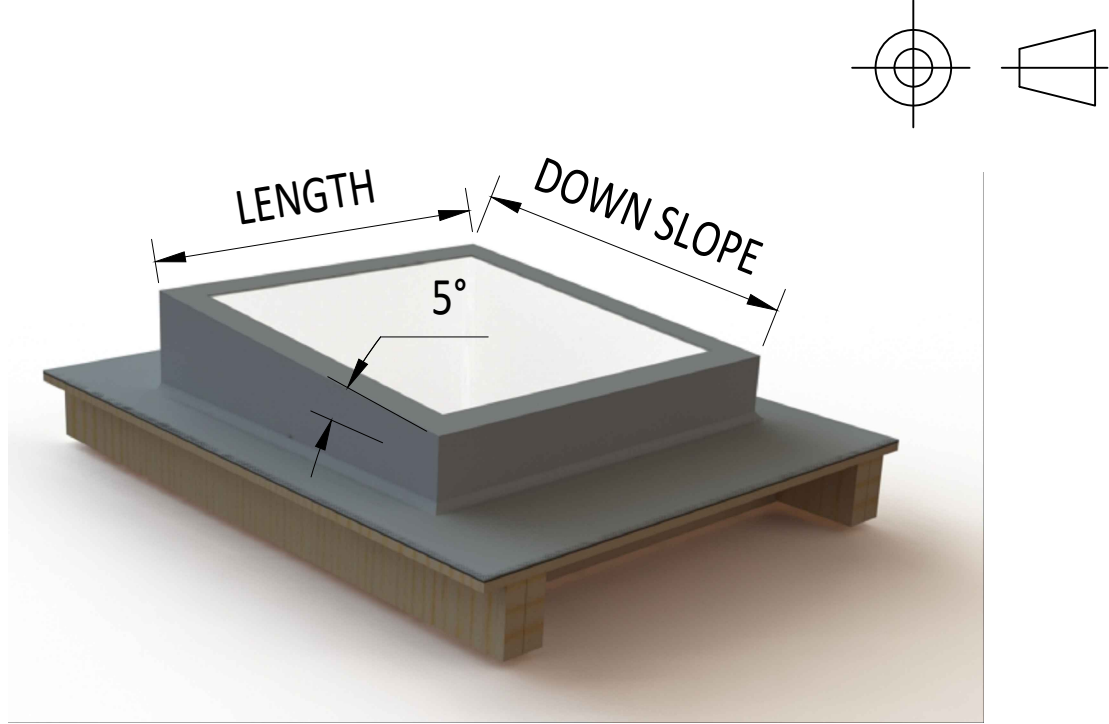

3D EXAMPLE OF KERB



GENERIC 3D RENDER IMAGING OF FRAME

CDM : HAZARD IDENTIFICATION - HANDLING MATERIALS

BE AWARE OF SHARP EDGES AND CORNERS WHEN HANDLING MATERIALS. MOST EDGES AND CORNERS WILL BE DEBURRED BUT THERE IS STILL A SMALL RISK. WEAR APPROPRIATE PPE REQUIRED FOR THE TASK.

THE MHOR 1992 SET OUT A CLEAR RANKING OF MEASURES FOR DEALING WITH RISKS FROM MANUAL HANDLING, THESE ARE:

- **FIRST** - AVOID HAZARDOUS MANUAL HANDLING OPERATIONS SO FAR AS IS REASONABLY PRACTICABLE;
- **SECOND** - REDUCE ANY HAZARDOUS MANUAL HANDLING OPERATIONS THAT CANNOT BE AVOIDED; AND
- **THIRD** - RESIST THE RISK OF INJURY SO FAR AS IS REASONABLY PRACTICABLE.


HAND PROTECTION (MANDATORY) TO BS EN 388:2004

ROOFTOPUS MUST ONLY BE INSTALLED BY COMPETENT CONTRACTORS.

DANGER OF DAMAGING GLASS IF IT IS KEEN UNDER CONTRACTORS. GLASS IS CLASSED AS NON-FRAGILE BUT SHOULD NOT BE WALKED ON. USE SPREADER BOARDS.


REFER TO RISK ASSESSMENT FOR FURTHER DETAILS.

KERB DETAILS SHOWN INDICATIVE ONLY. DETAILED DESIGN BY OTHERS

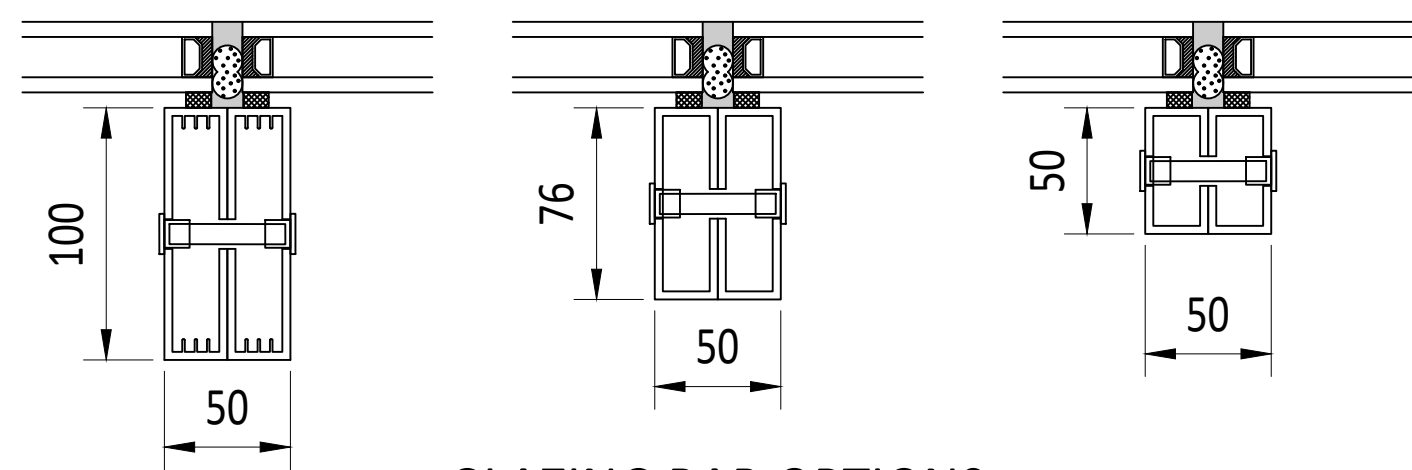

GLAZING BAR OPTIONS

(KERB SIZE & GLASS DEPENDANT)

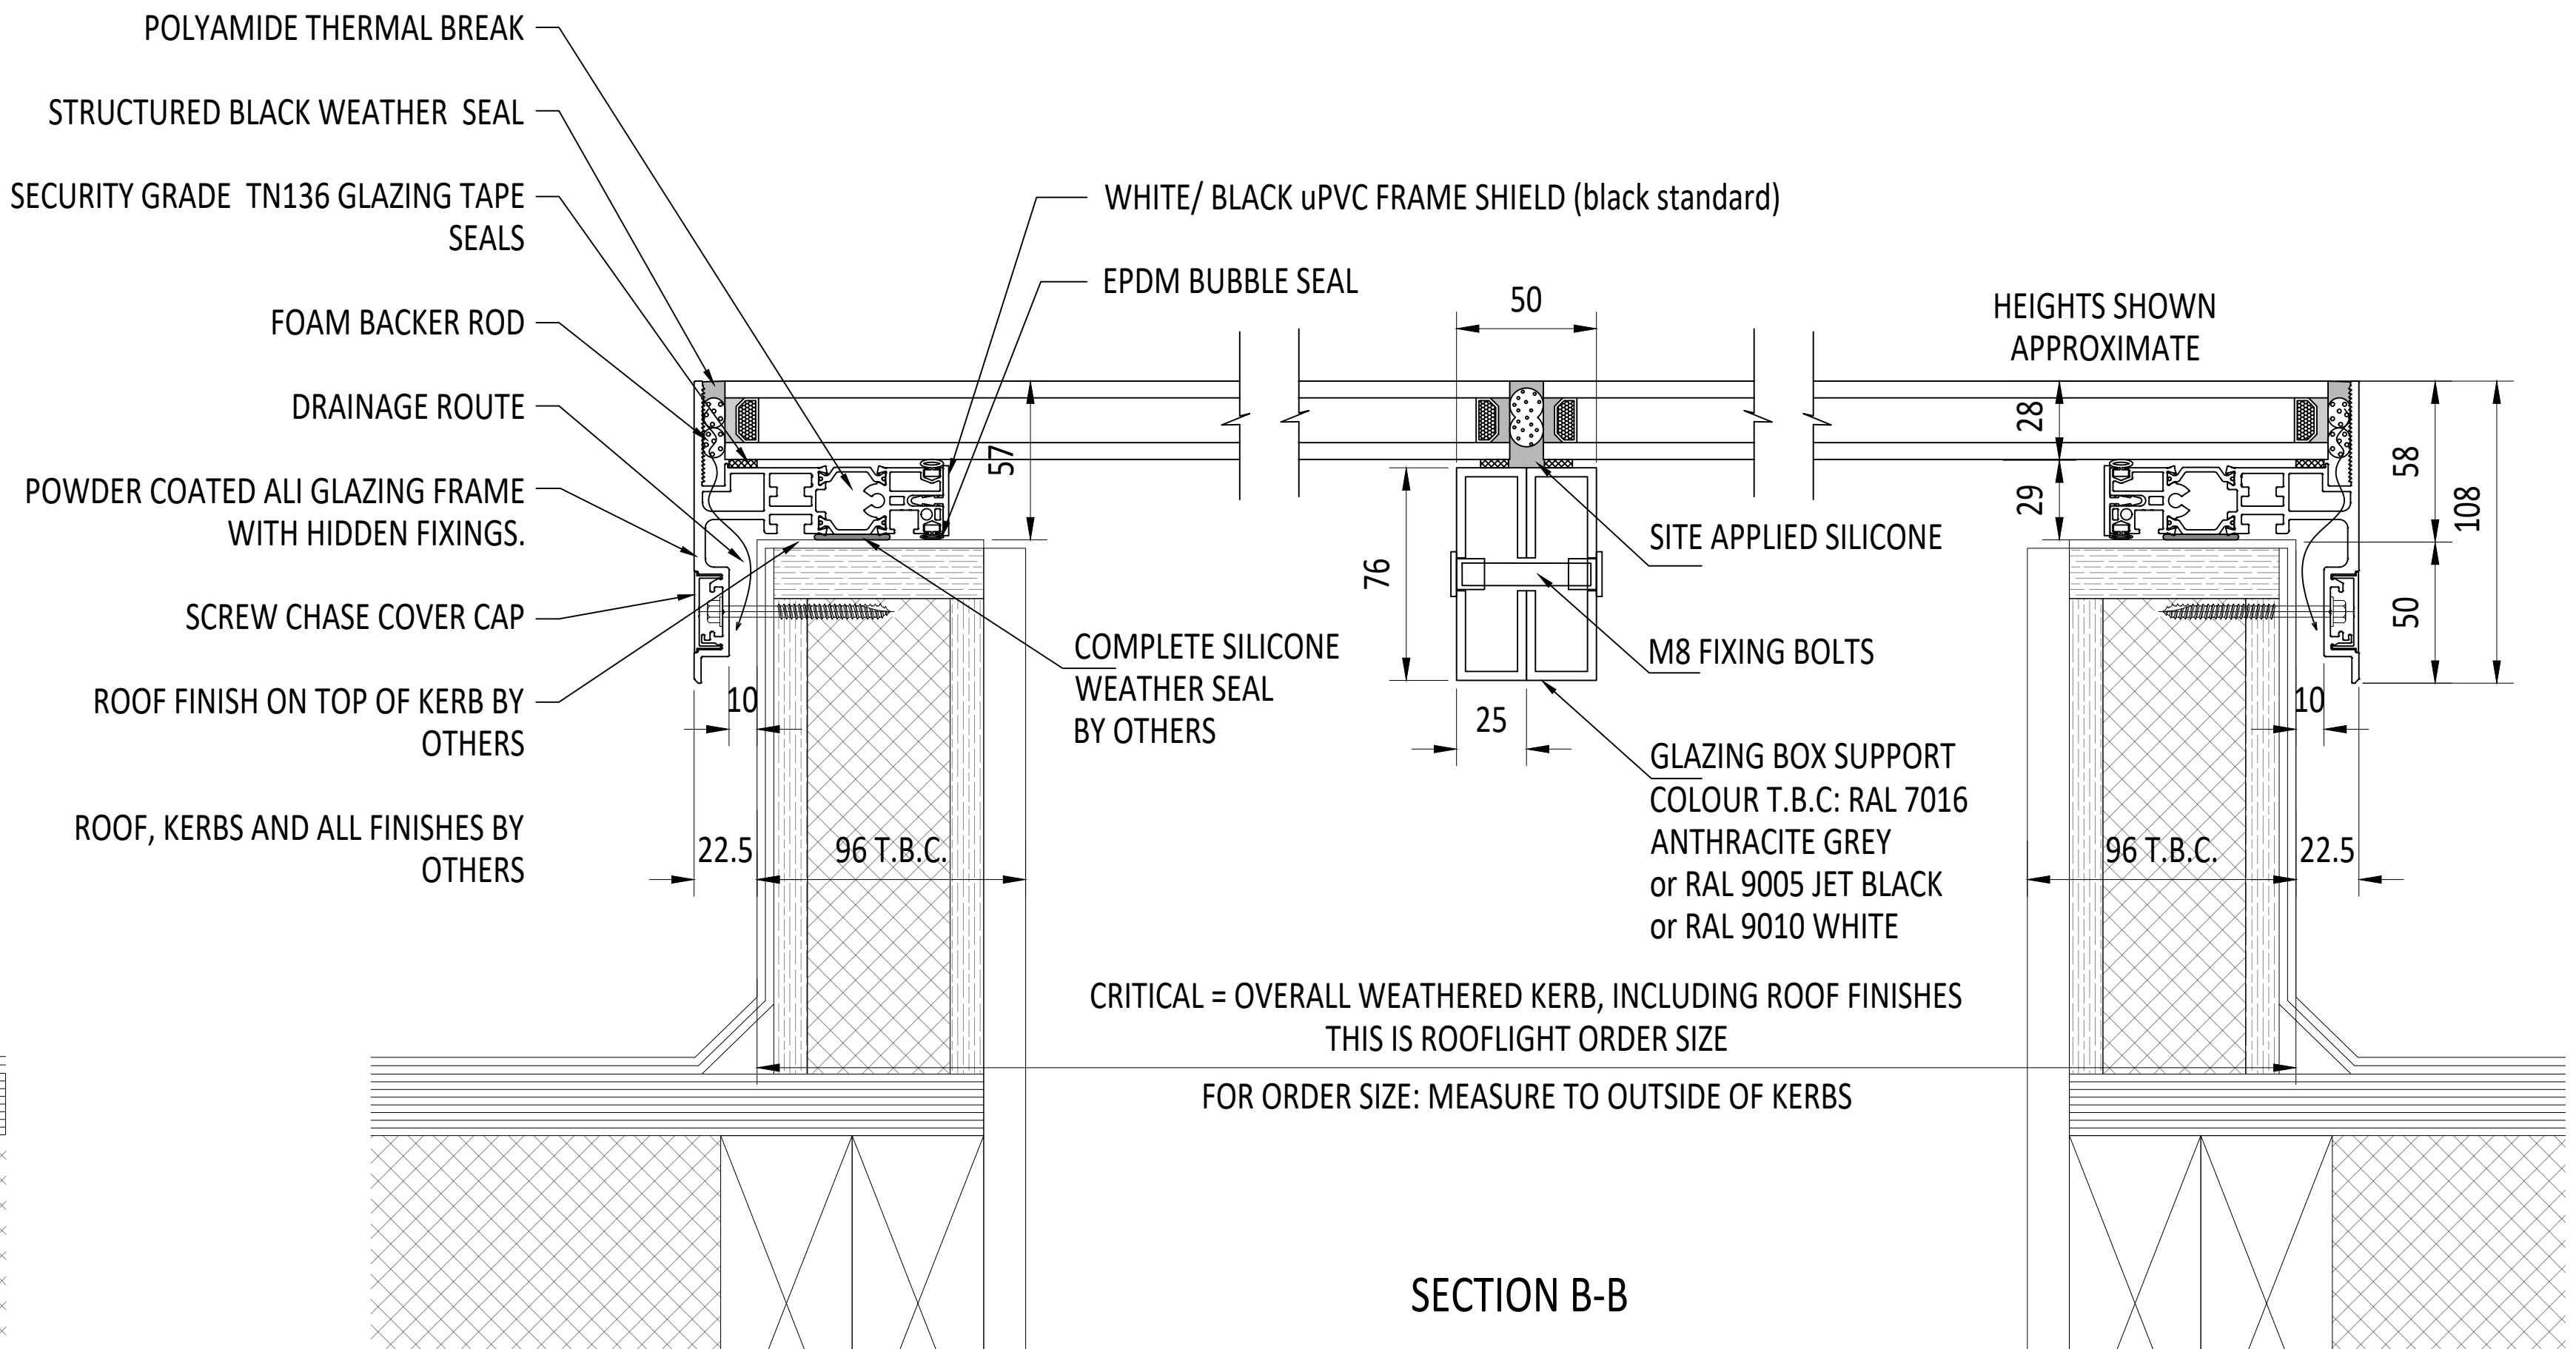

IF IN DOUBT ASK DO NOT SCALE	IT IS THE RESPONSIBILITY OF THE KERB DESIGNER TO ENSURE THE KERB WILL BE STRUCTURALLY ADEQUATE TO HOLD THE ROOFLIGHT. KERBS SHOWN ON THESE DRAWINGS ARE FOR ILLUSTRATION PURPOSES ONLY.	The manufacturer would advise an installation minimum pitch of 5° for rooflight units to minimize water pooling. Whilst the product can be installed flat without detriment to the warranties, the manufacturer cannot be held responsible for any excessive pooling of water to the surface of the rooflight, post installation, if installed without an adequate fall, larger units may require a greater fall. The final decision on amount of fall required must be made by the client and relayed to the installer.	THIS DRAWING MUST NOT BE COPIED OR PASSED TO A THIRD PARTY WITHOUT WRITTEN CONSENT FROM THE MANUFACTURER.	CHECKED	R. P.	TOLERANCE UNLESS OTHERWISE STATED	±5	MATERIAL	ALUMINIUM + GLASS	</
------------------------------	---	--	---	---------	-------	-----------------------------------	----	----------	-------------------	--	--	----