
Typical Glazing Specification:

Outer - 3mm thick clear UV protected polycarbonate

Mid - 2mm thick clear polycarbonate

Inner - 2mm thick clear or diffused polycarbonate (T.B.C.)

X2V ROOFLIGHT SPECIFICATION							
(FABRICATED FROM SELF FINISH WHITE EXTRUDED uPVC)							
Quantity of Rooflight(s)	1no						
Roof Opening - Length (mm)	Dim A						
Roof Opening - Width (mm)	Dim B						
Kerb Ventilation?	x						
Opening Frame?	×						

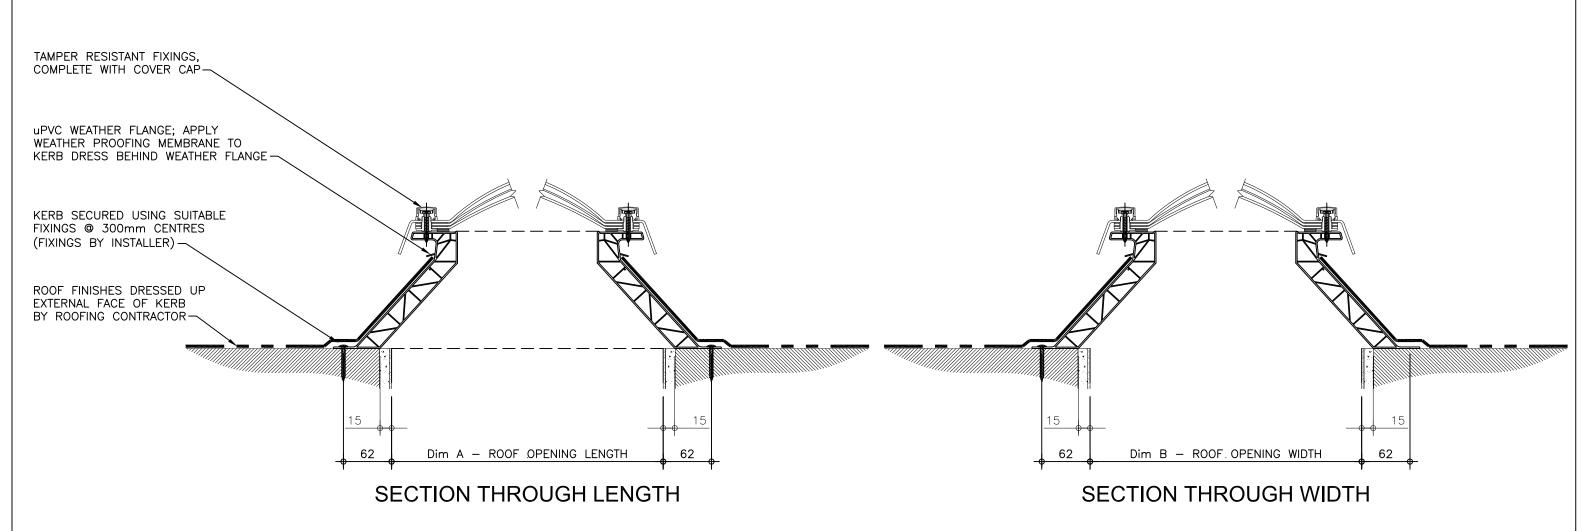

REV:	DATE:	DESCRIPTION:	DRN BY	DESCRIPTION:					
0	16.10.19	First issue of this drawing	IMW		olayed uPVC upstand fi nt fixings. CD-SF15-C-0	COVERNIE			
				DRAWN BY:	CREATION DATE:	CHECKED BY:	SCALE(S)	REVISION:	COXDOIVIE
				IMW	16.10.19	SS	1:5 @ A3	0	
				Coxdome					DRG No.
				Unit 1, Prothero Industrial Estate, Bilport Lane, Wednesbury, West Midlands, WS10 0NT Tel: 0121 530 4230 Web: www.coxdome.co.uk				CD-SF15-C-00-SS	